
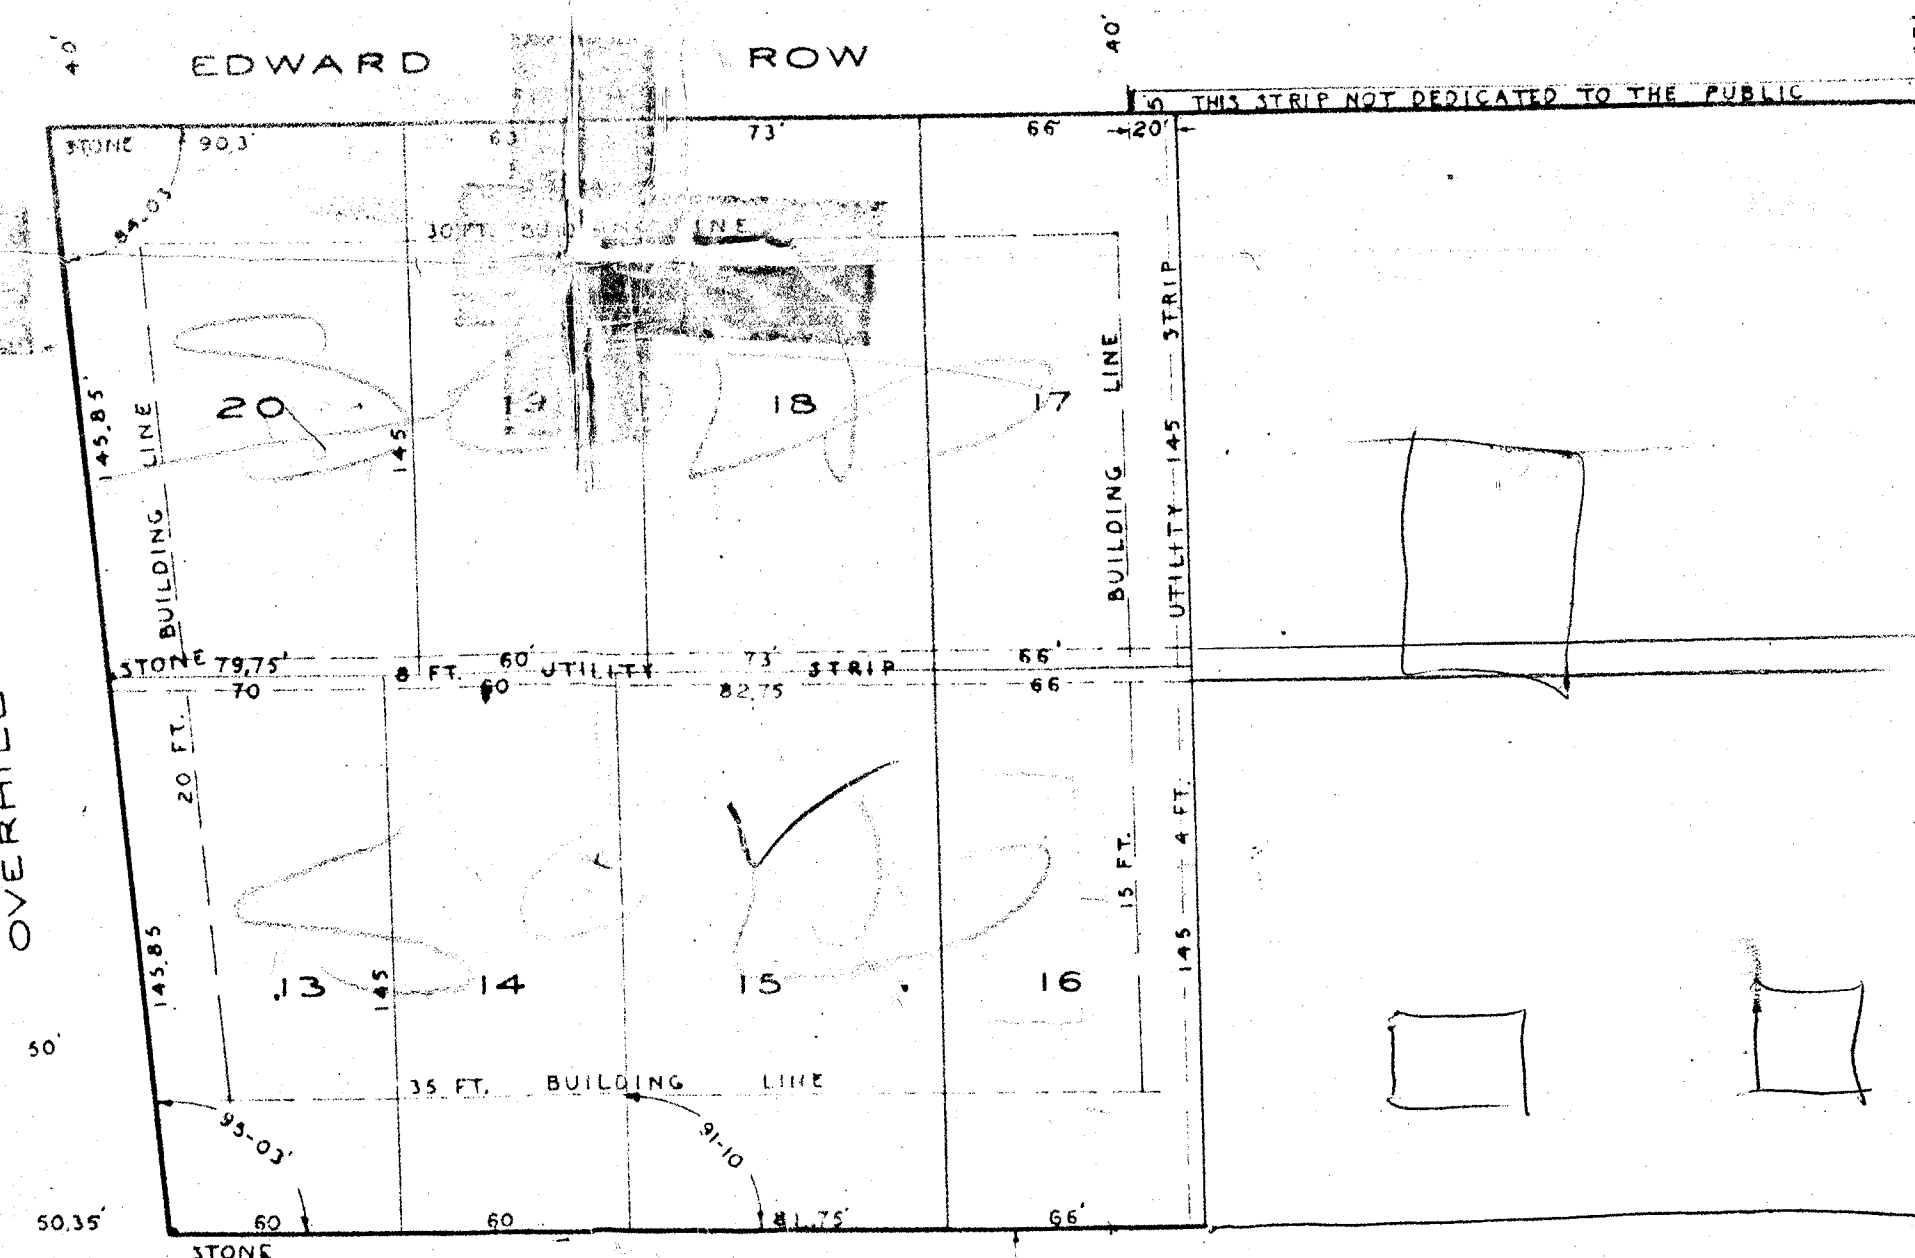
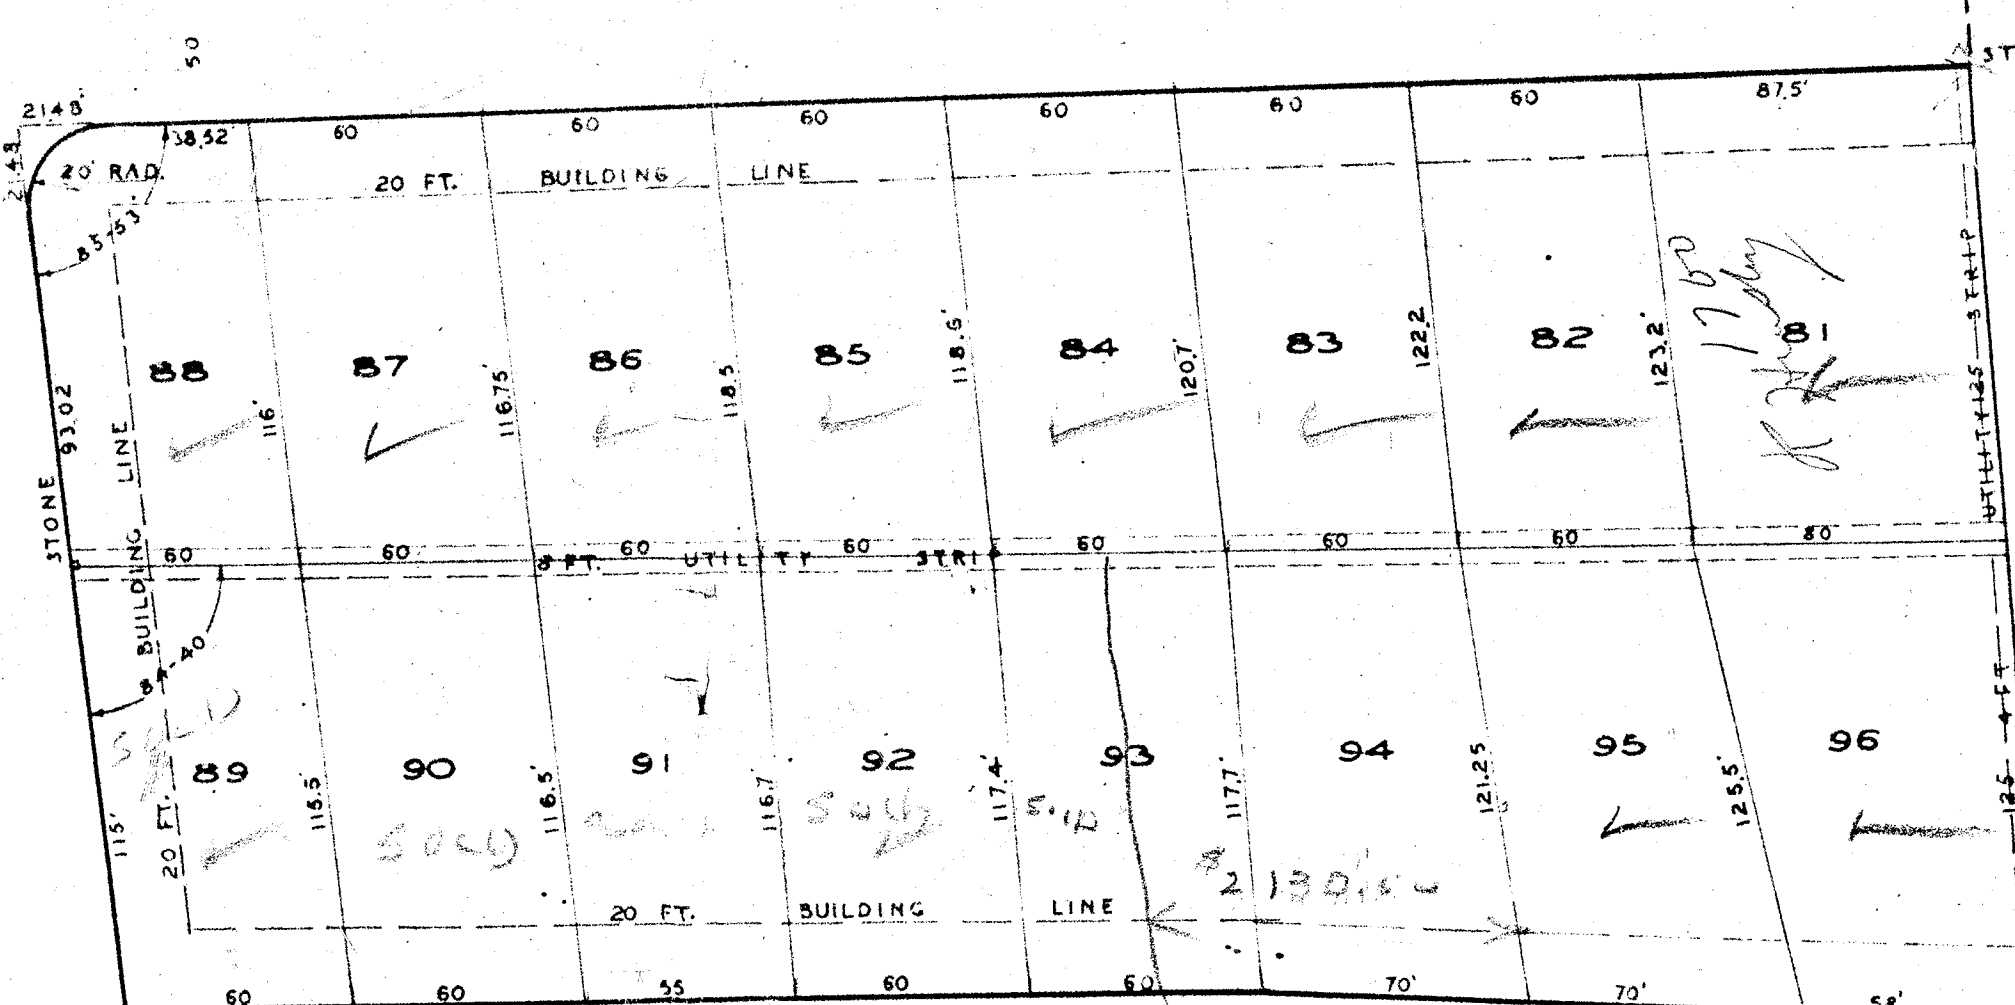
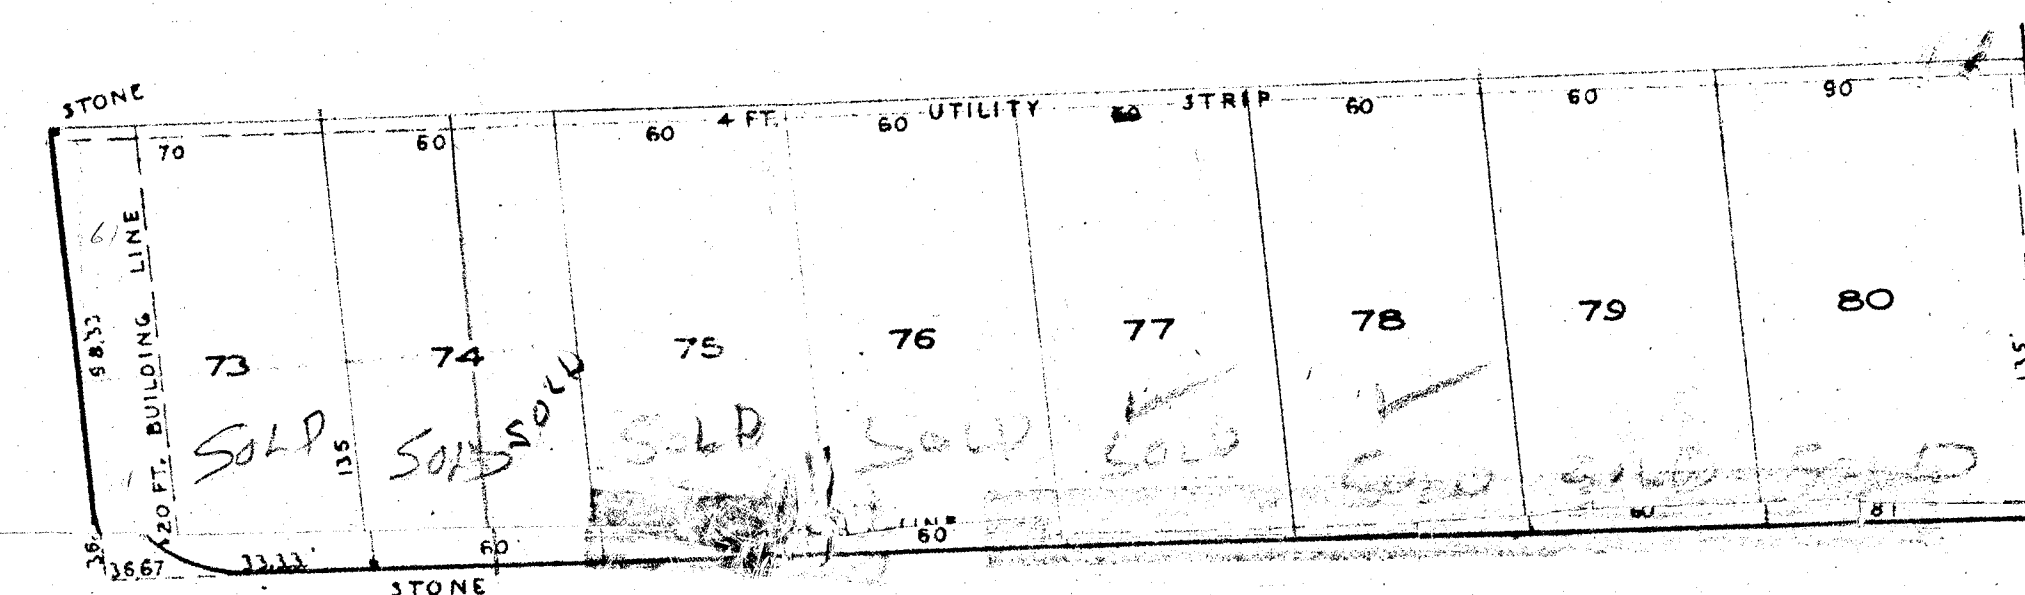
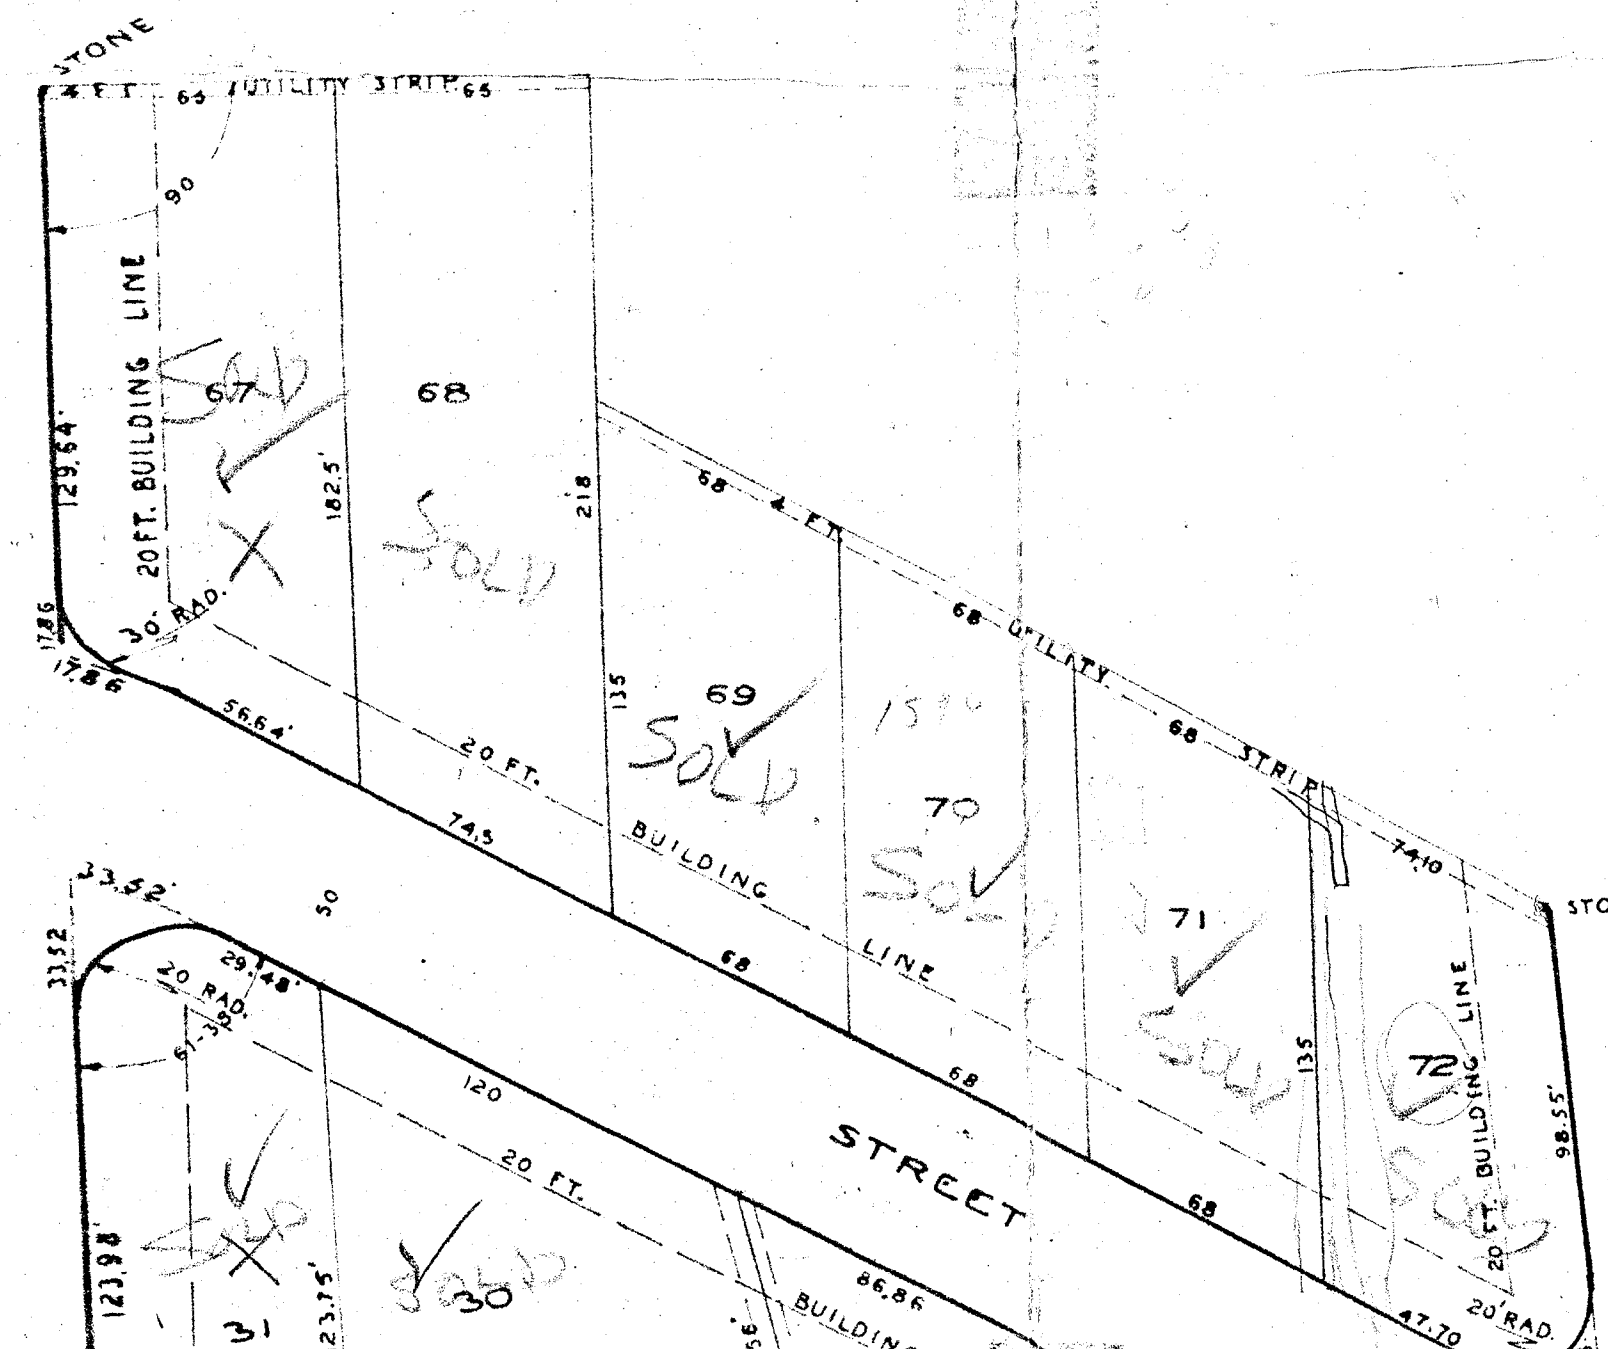
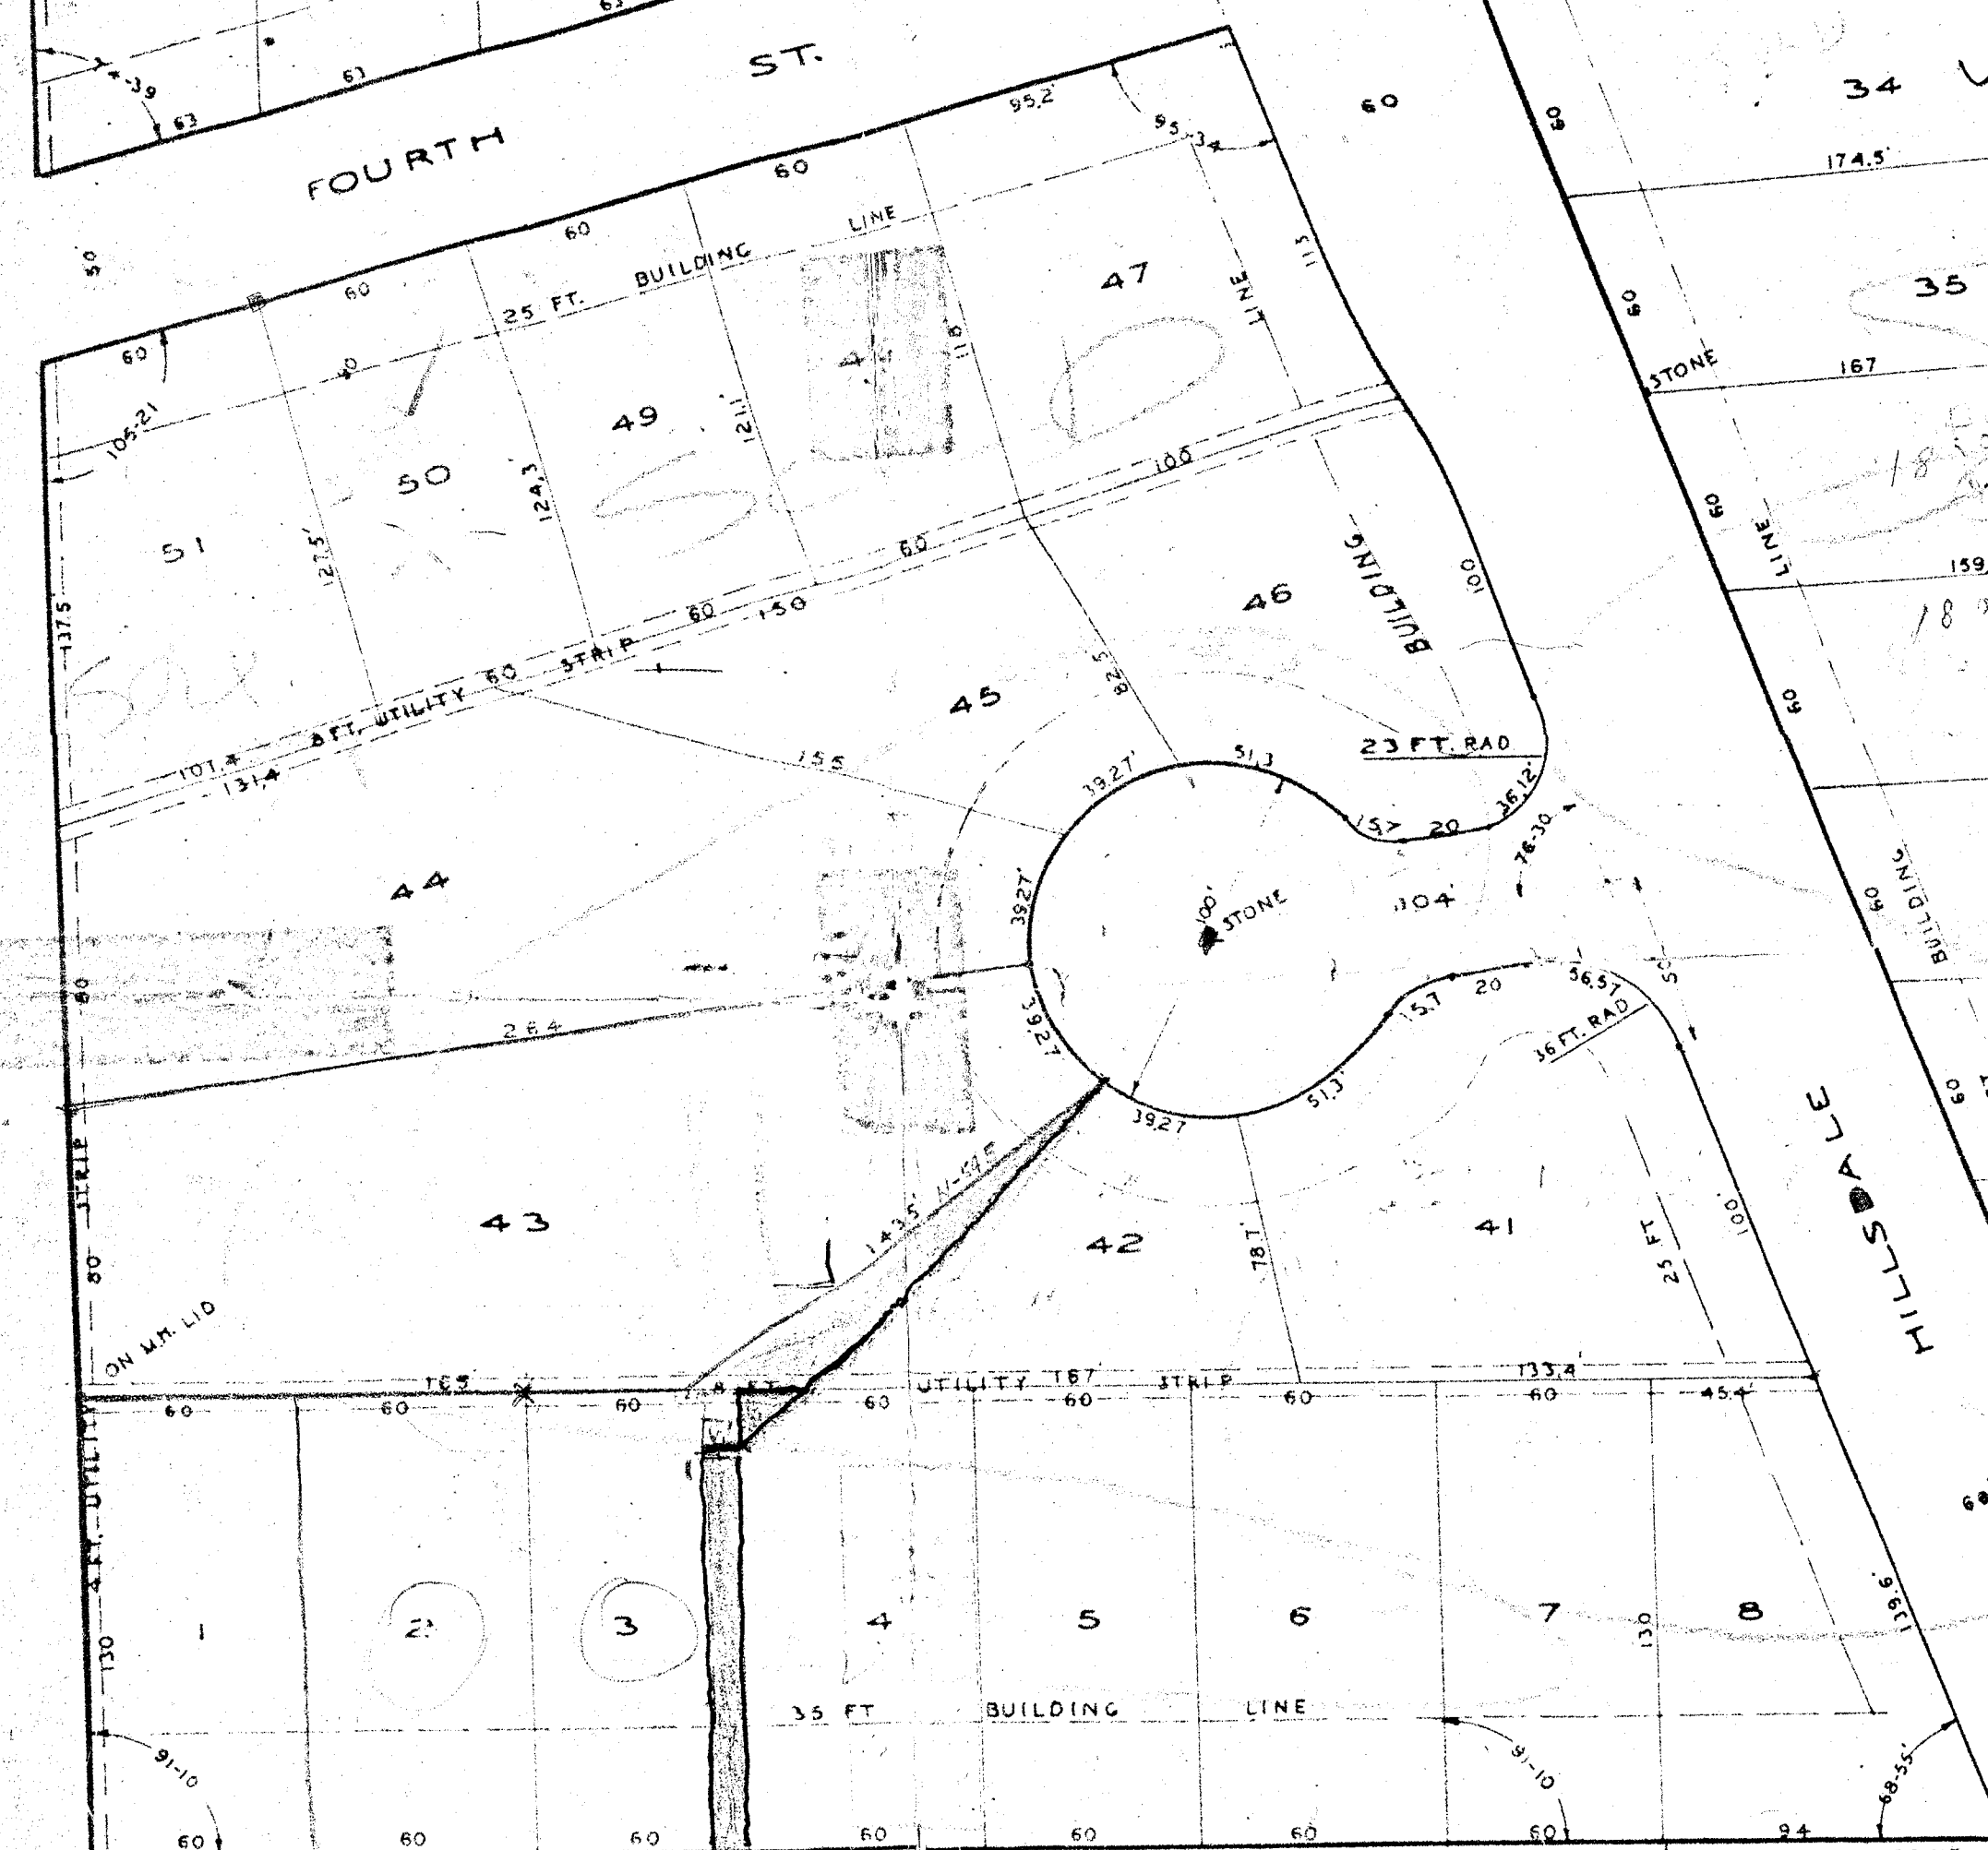
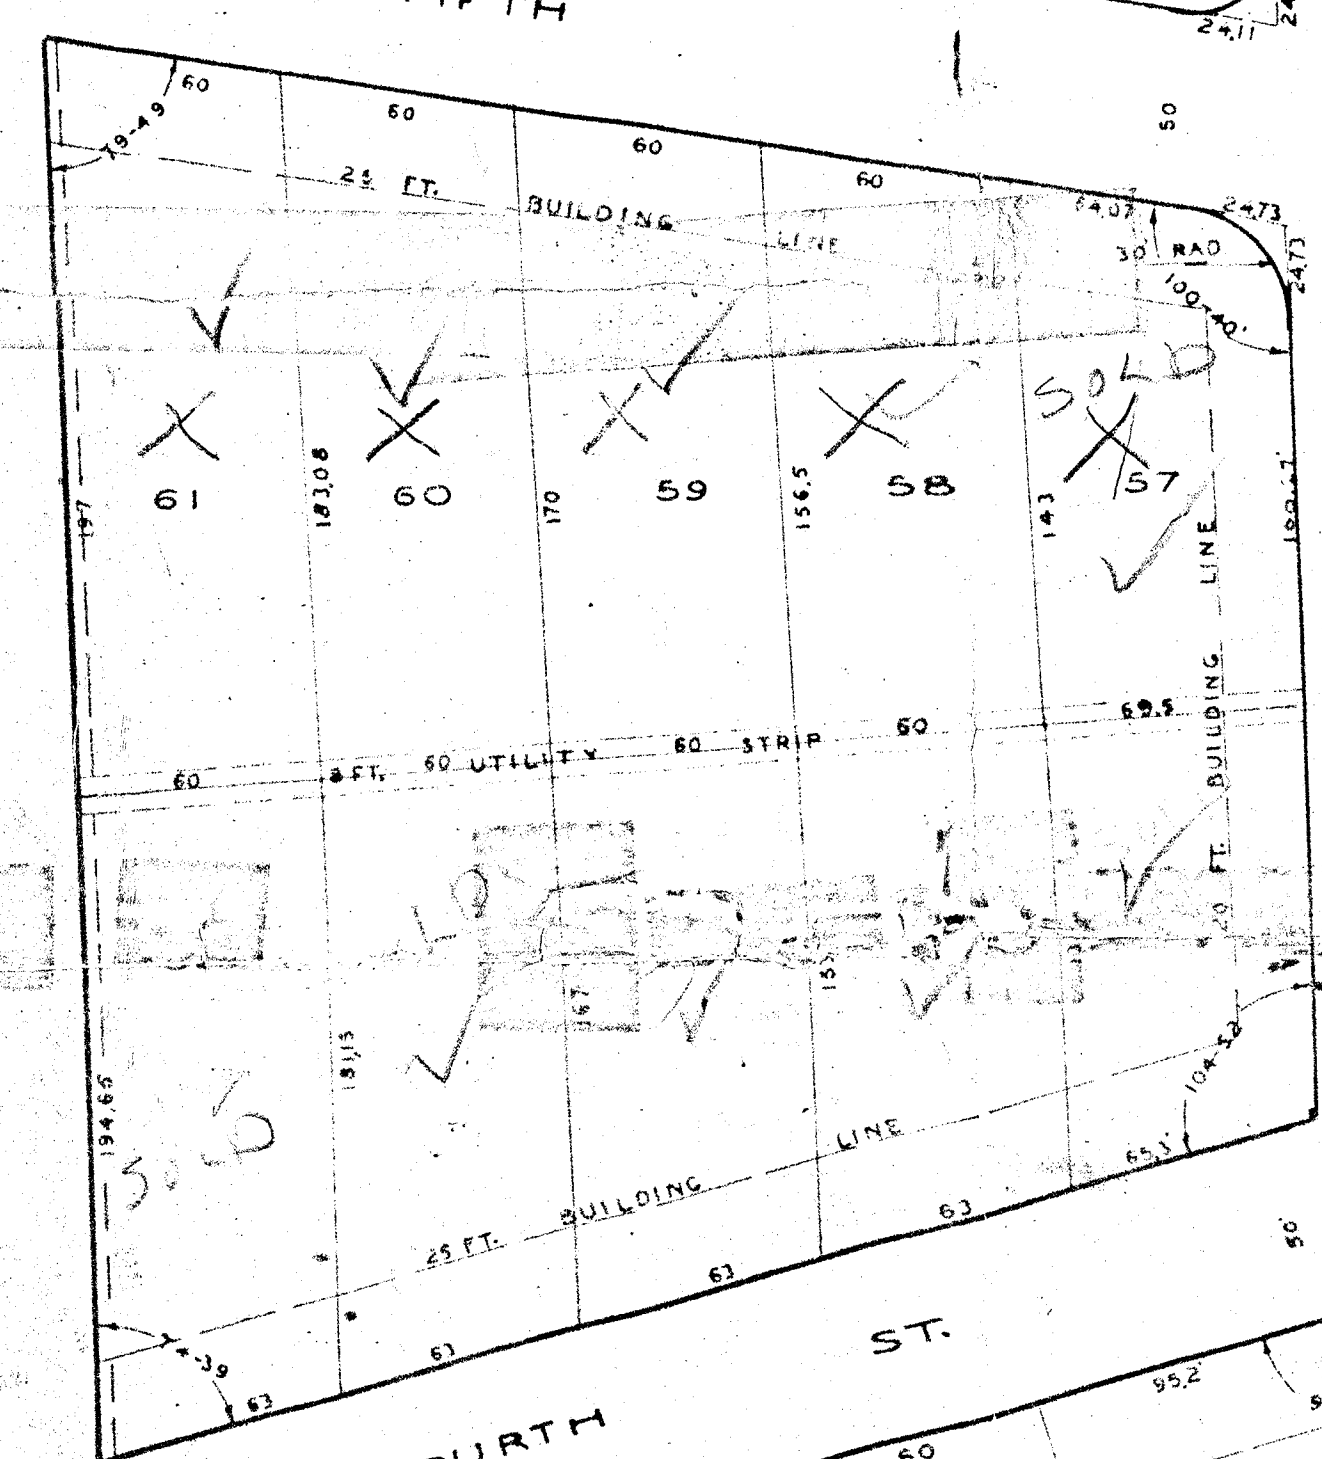


HILLSDALE 1st. ADD.

Hillsdale

1ST. ADDITION
TO THE CITY OF BLOOMINGTON, INDIANA.

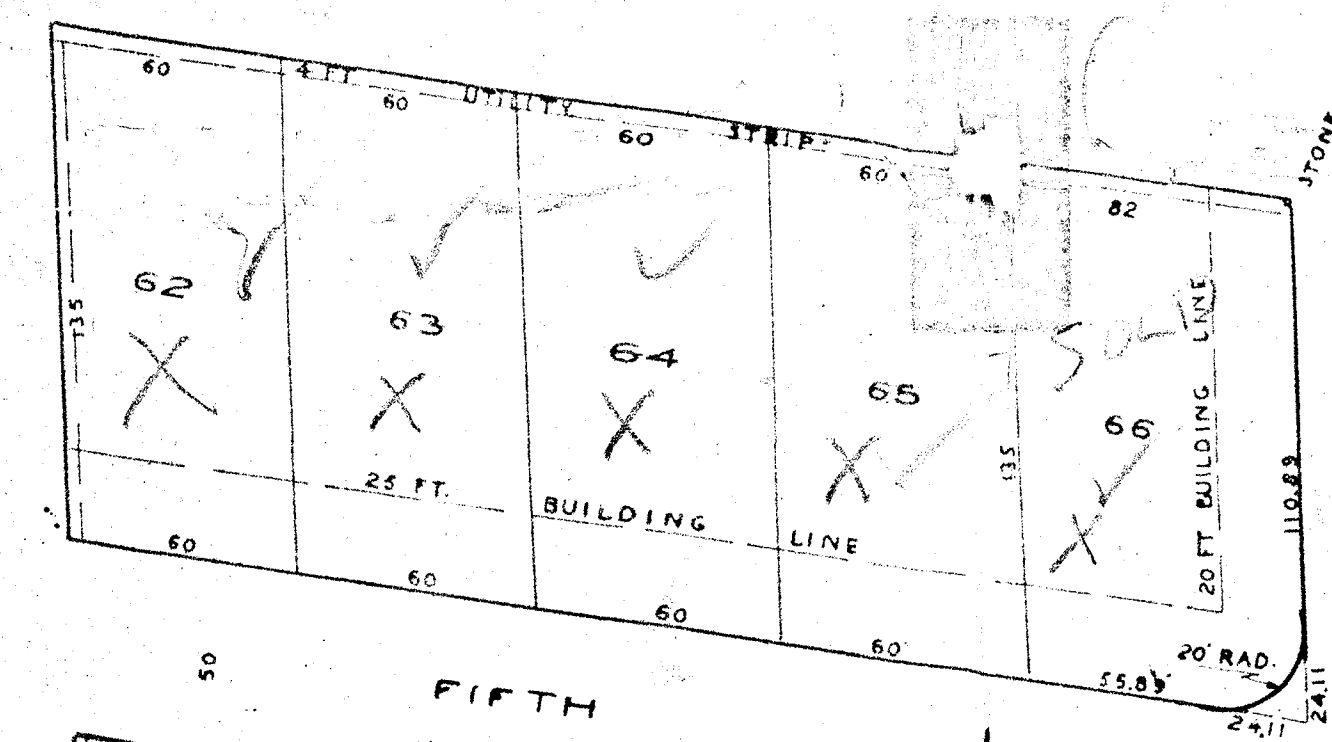


1/4 COR. EAST HALF-1/4 QUARTER-SEC. 34

SECTION

STREET

LINE




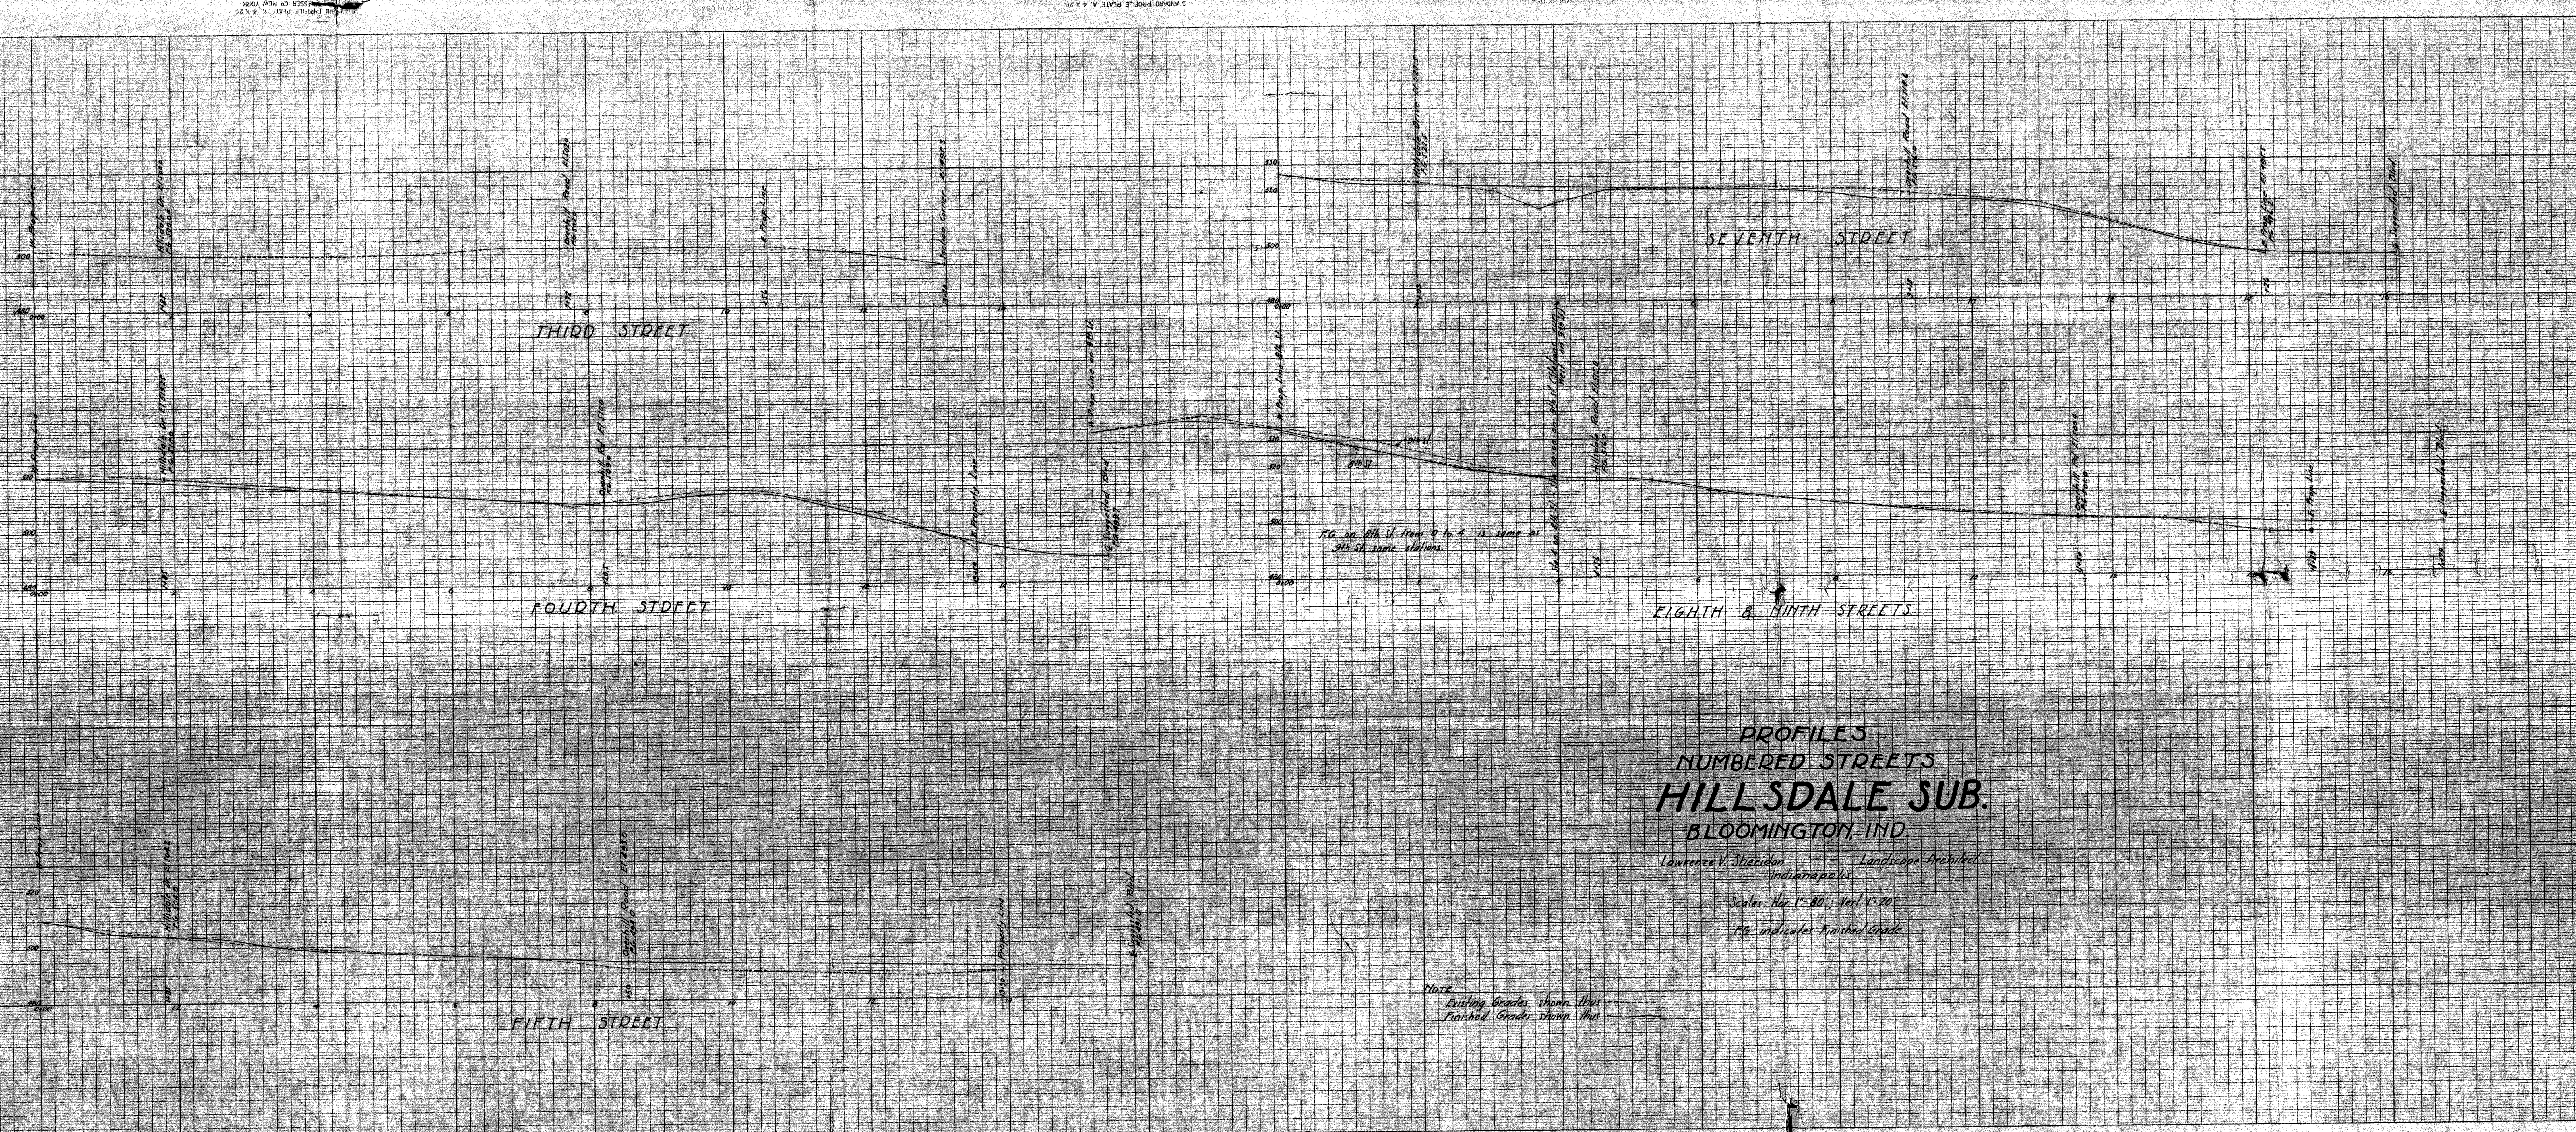

PROFILES
NUMBERED STREETS
HILLSDALE SUB.
BLOOMINGTON, IND.


Lawrence V. Sheridan, Landscape Architect
Indianapolis, Ind.
Scale: Hor. 1" = 80'; Vert. 1" = 20'
F.G. indicates Finished Grade

Place
existing grades shown thus
finished grades shown thus

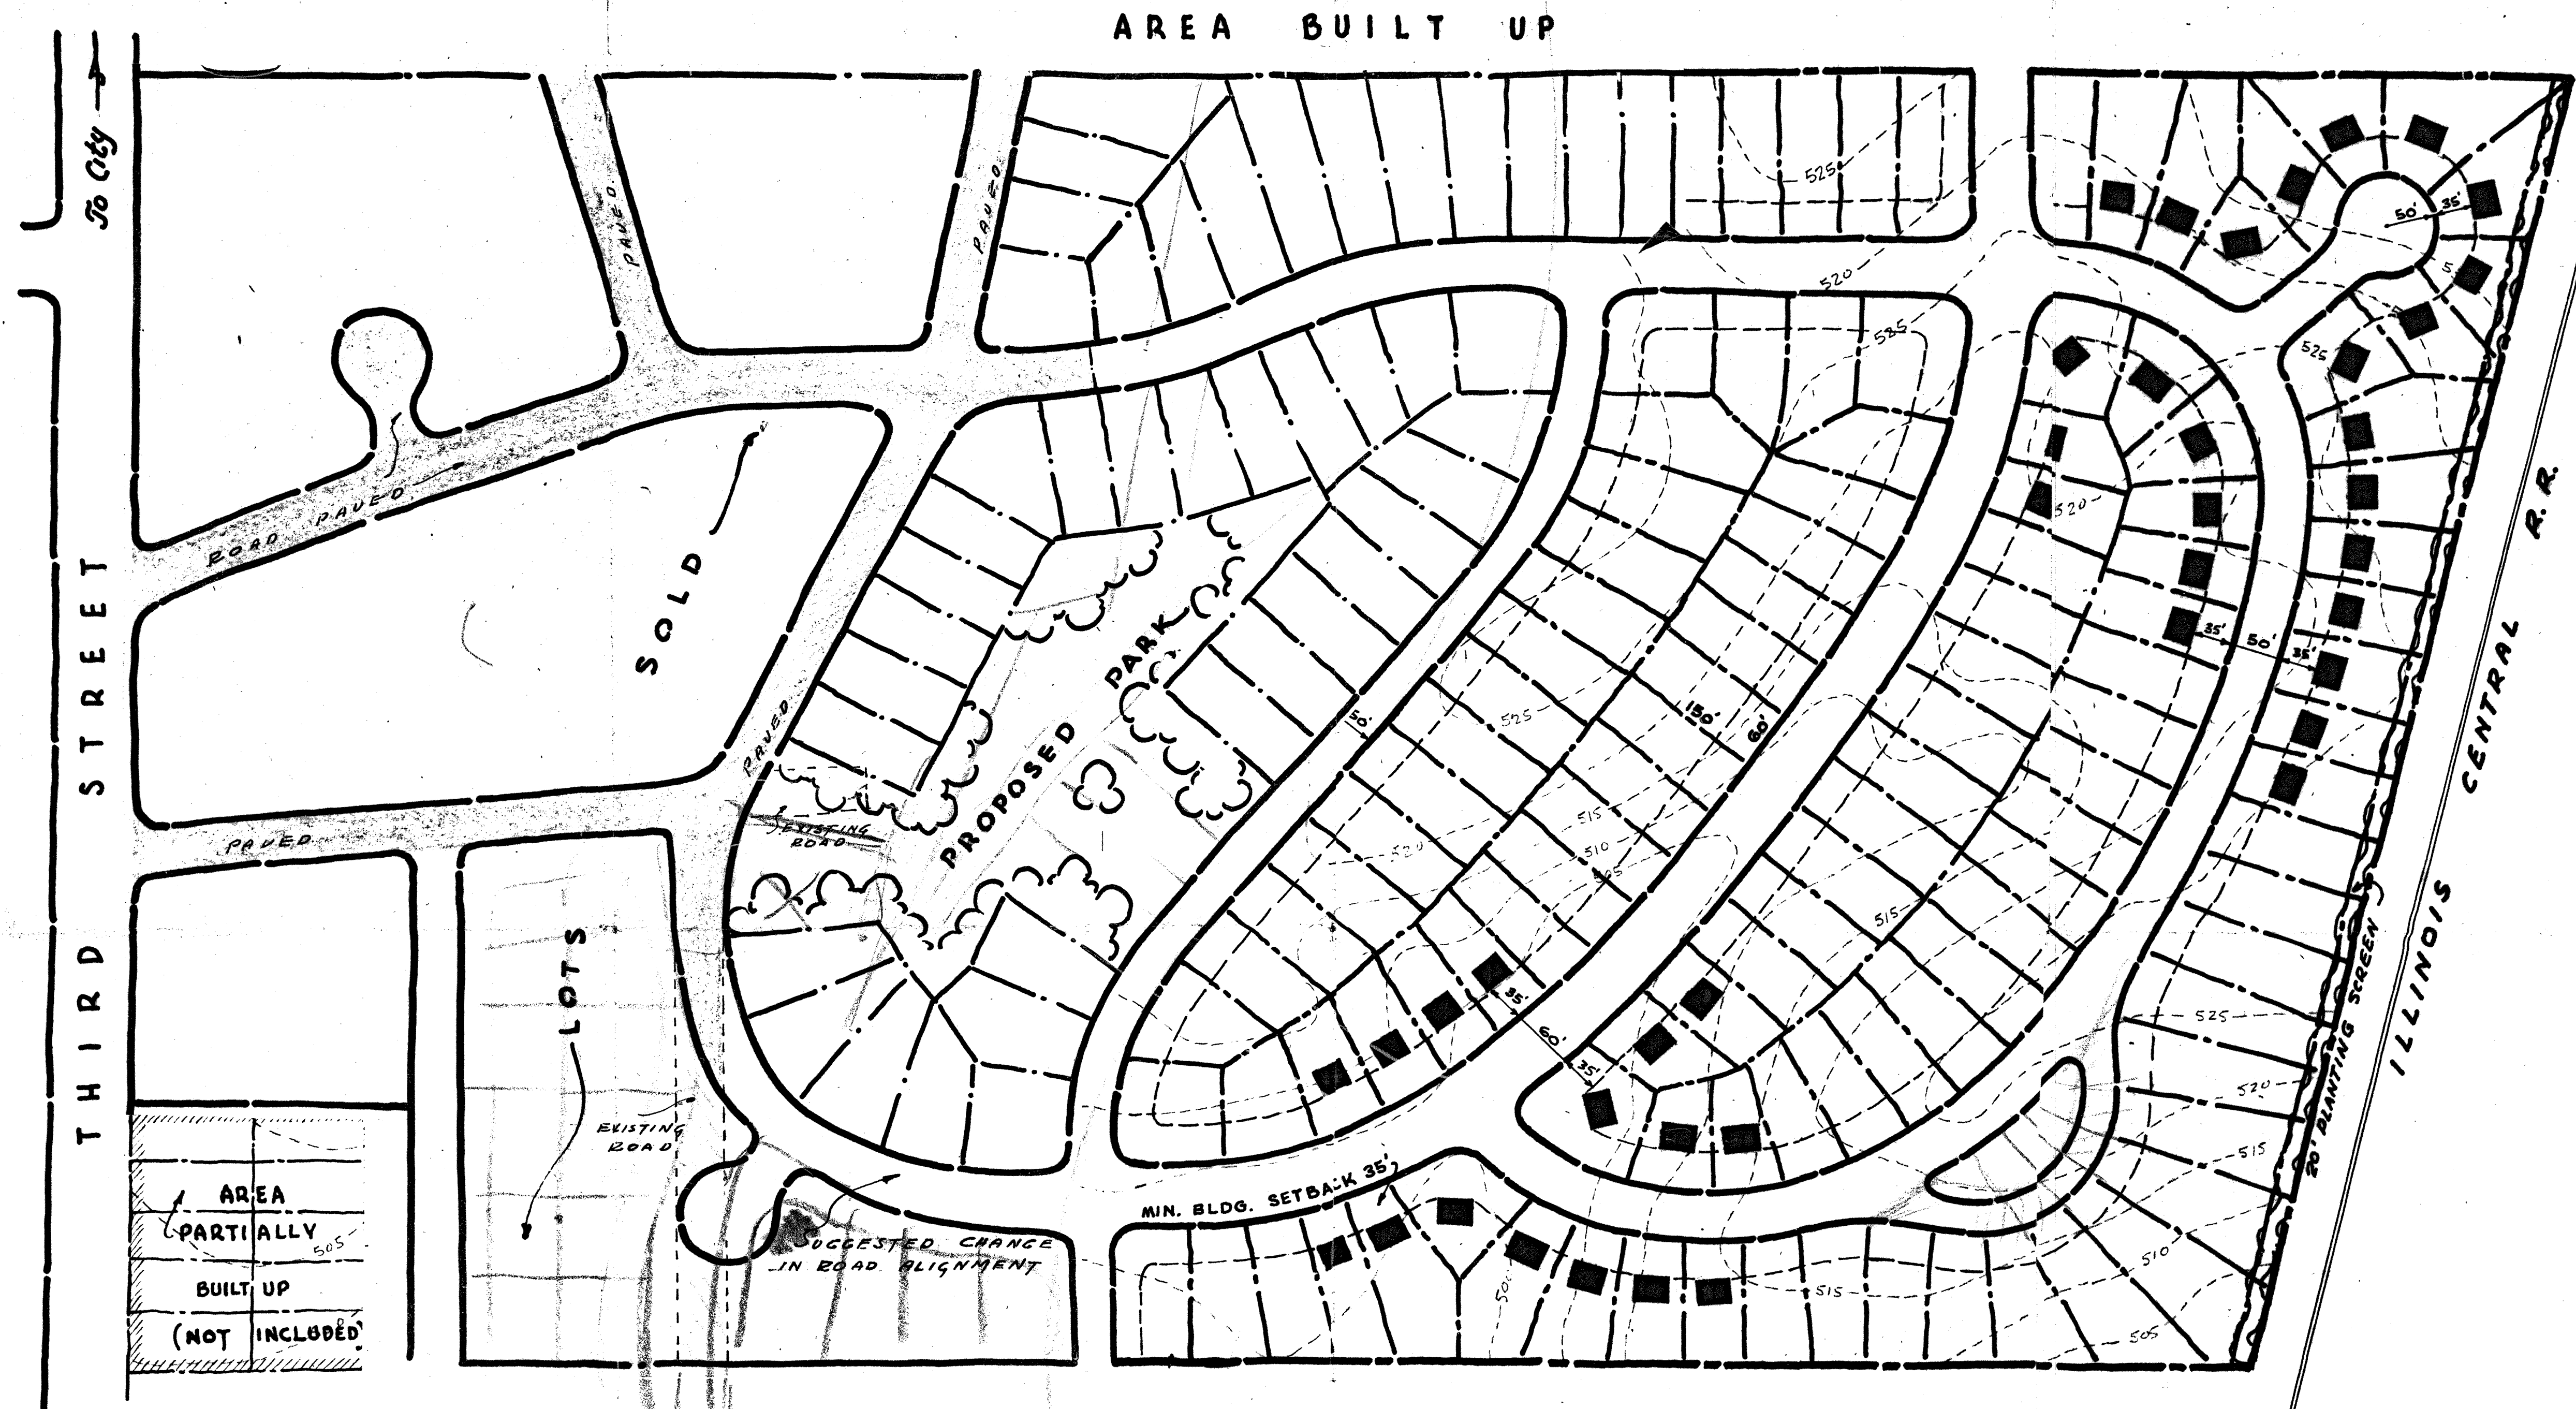

SUGGESTED REVISED PLAN HILLSDALE SUBDIVISION

BLOOMINGTON INDIANA

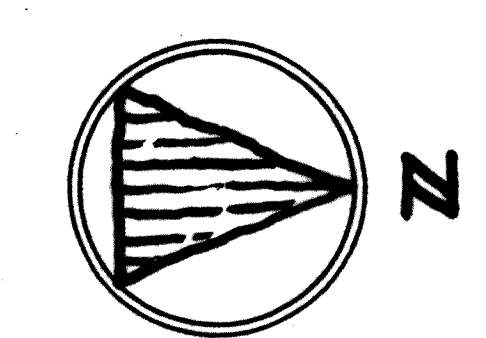

DATA
LOTS 240
STREETS 12+ AC.
TOTAL ACRES 66+

FEDERAL HOUSING ADMINISTRATION
LAND PLANNING ZONE III